

# TAX MAP 5 OF CORINNA MAINE



## LEGEND

- PROPERTY LINE
- - - DEVELOPER'S LOT LINE
- RIGHT-OF-WAY
- - - UNIMPROVED R/W
- - - MATCH LINE
- 3 PARCEL NUMBER
- P/O PART OF PARCEL
- 12B SUBDIVISION LOT NUMBER
- 160 DIMENSIONS
- 180(S) SCALE DIMENSION
- WETLAND LINE
- CITY/TOWN LIMIT
- RAILROAD RIGHT-OF-WAY
- - - EASEMENT
- WATER BODY

THIS MAP IS PREPARED FOR THE INVENTORY OF REAL PROPERTY WITHIN TOWN OF CORINNA AND IS COMPILED FROM RECORDED DEEDS, PLATS, TAX MAPS, SURVEYS, PLANIMETRIC MAPS AND OTHER PUBLIC RECORDS AND DATA USERS OF THIS TAX MAP ARE HEREBY NOTIFIED THAT THE AGREEMENTED PUBLIC PRIMARY INFORMATION SOURCES SHOULD BE CONSULTED FOR VERIFICATION OF THE INFORMATION CONTAINED ON THIS MAP. THE TOWN OF CORINNA AND ITS MAPPING CONTRACTORS ASSUME NO LEGAL RESPONSIBILITY FOR THE INFORMATION CONTAINED HEREIN.



SHEET INDEX


SCALE: 1" = 500'



### DATE OF REVISIONS:

4-1-01	
4-1-03	
4-1-04	
4-1-12	
6-26-20	
8-12-24	

Original Maps Prepared by  
**JAMES W. SEWALL COMPANY**  
Updated by R.J. BUTLER  
June 2024

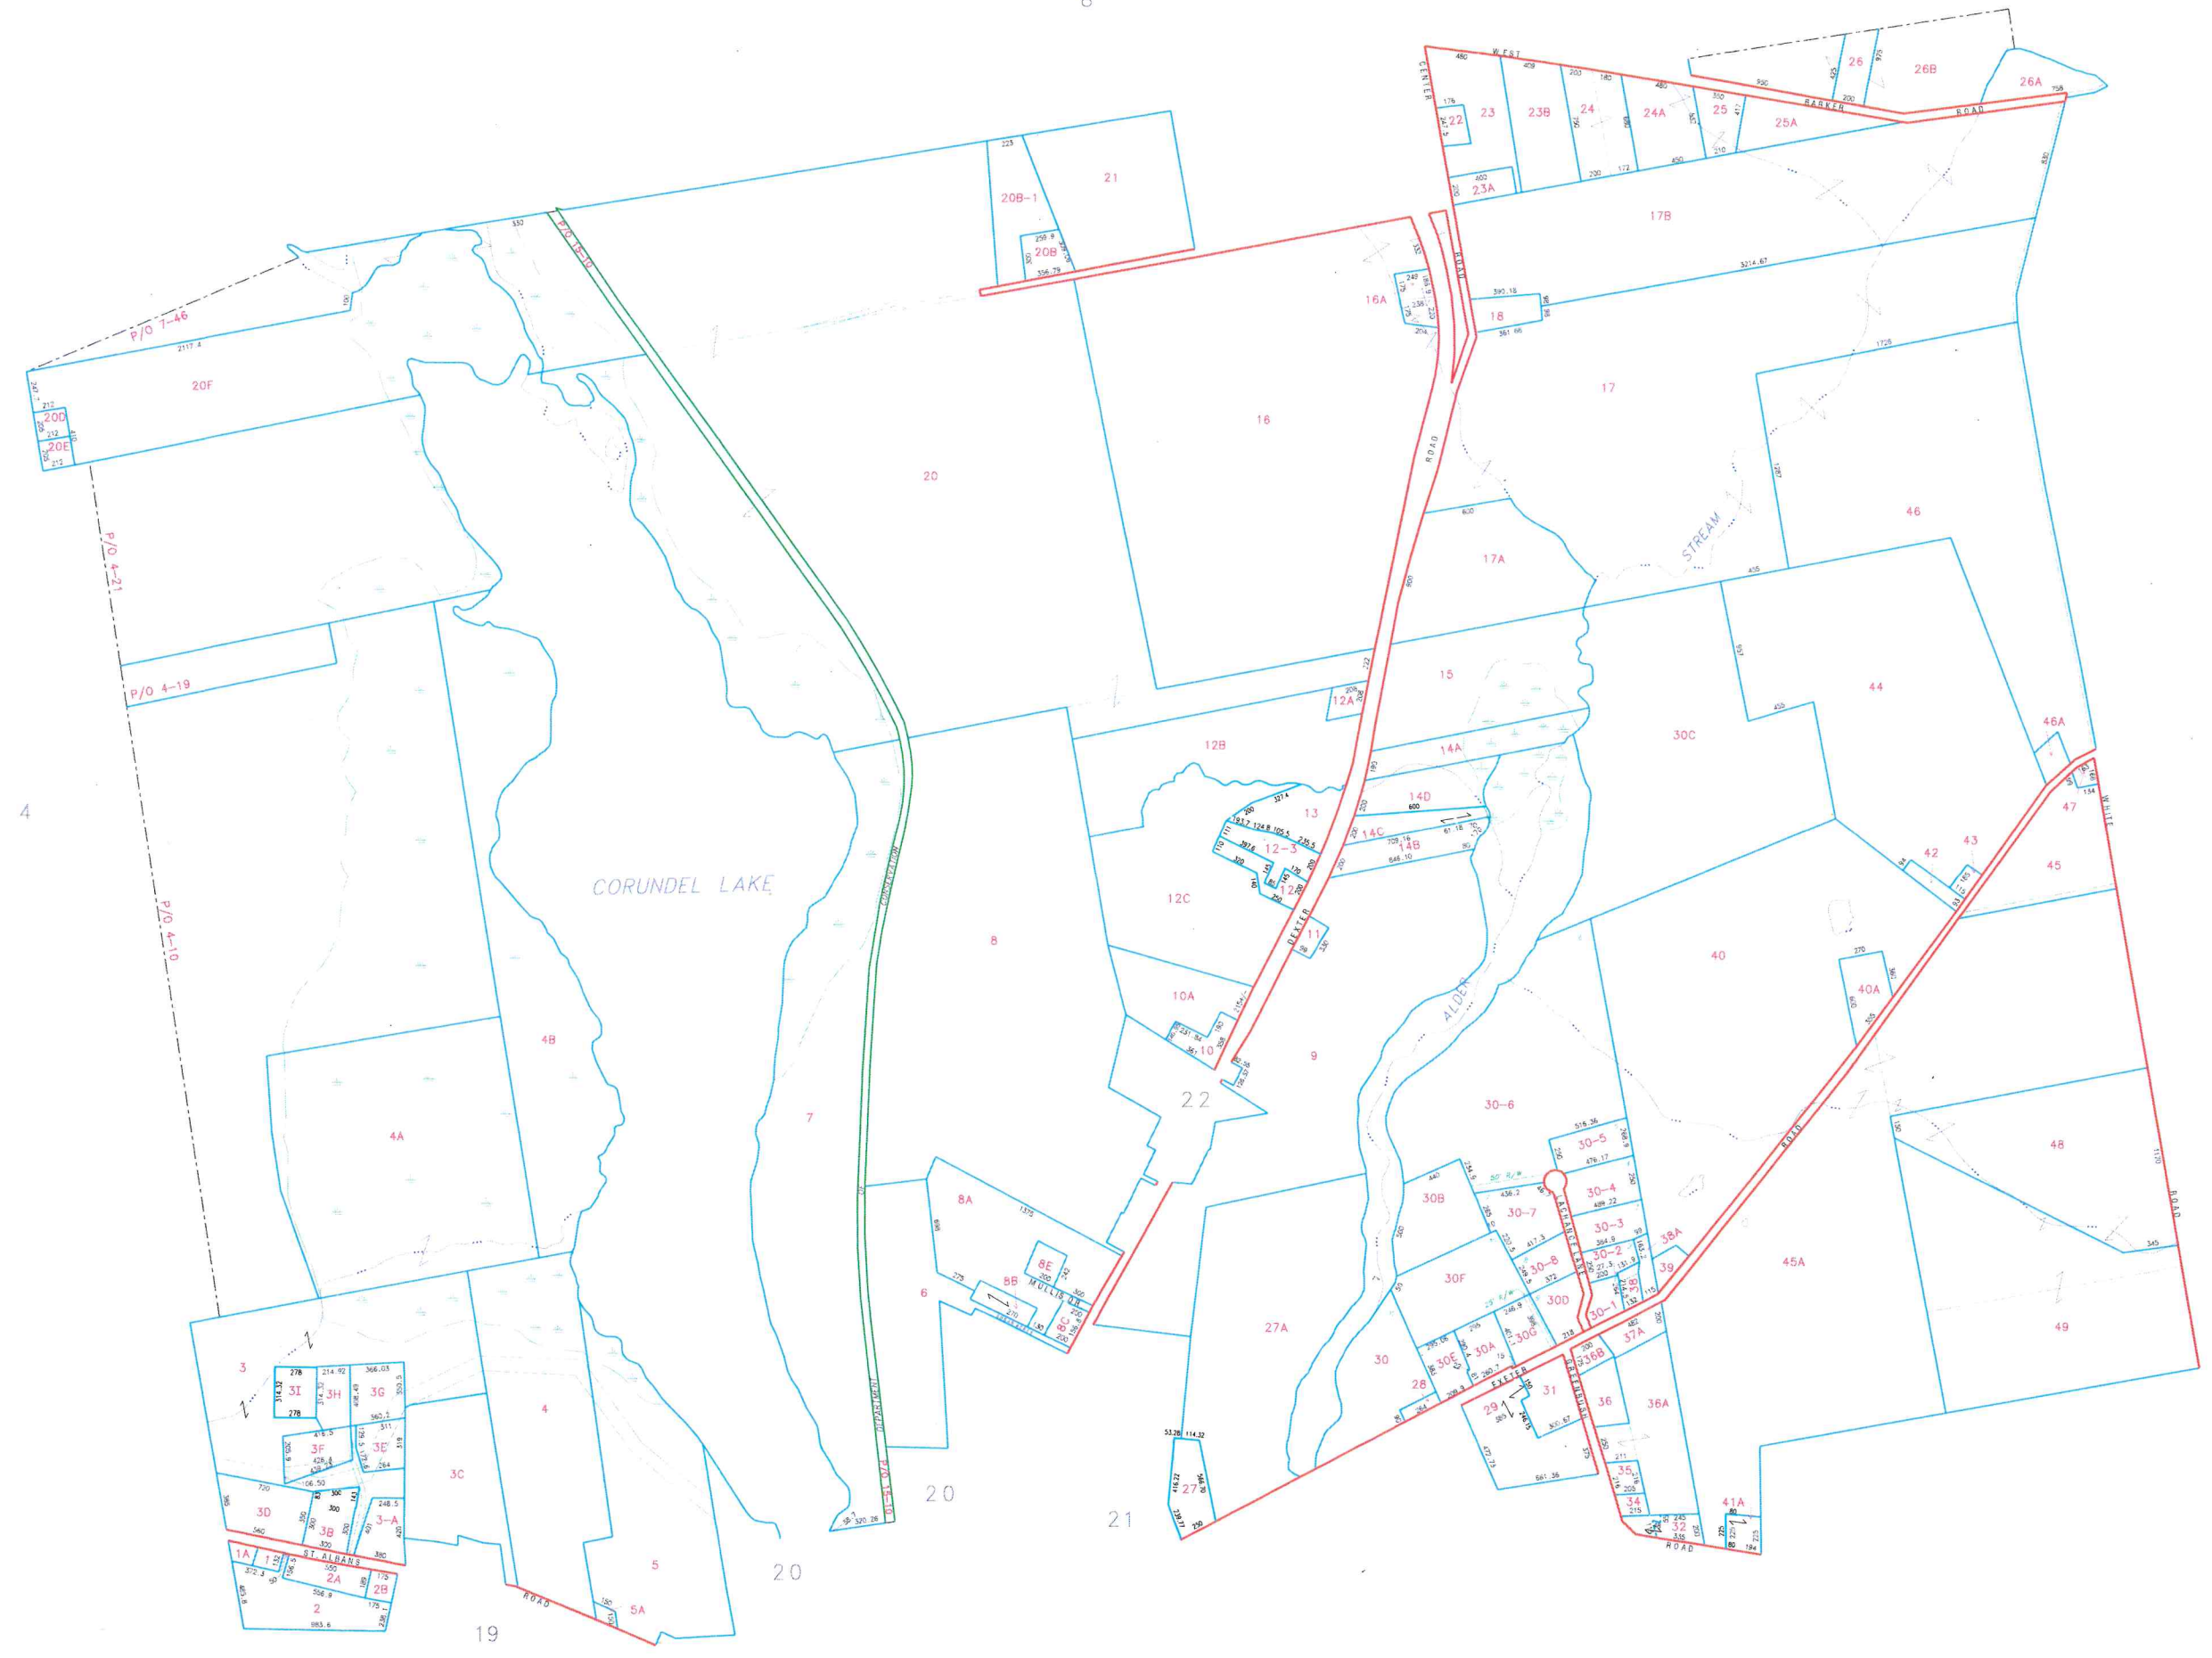

4

6

8

2